

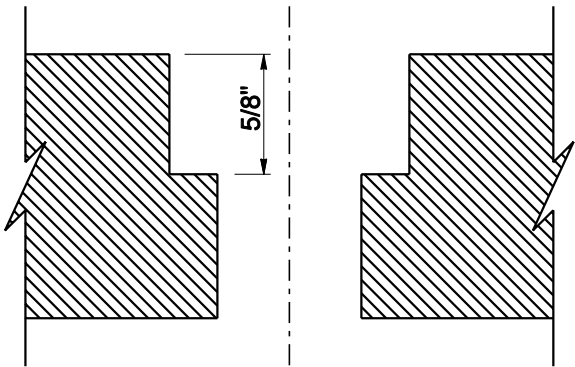


NOTES

- 1. When bolt down grates are specified in the Contract, provide two slots in the grate that are vertically aligned with the holes in the frame. Location of bolt down slots varies among different manufacturers.
- 2. Refer to Standard Specification 9-05.15(2) for additional requirements.
- 3. For frame details, see Standard Plan B-2a.
- 4. The thickness of the grate shall not exceed 1 5/8".

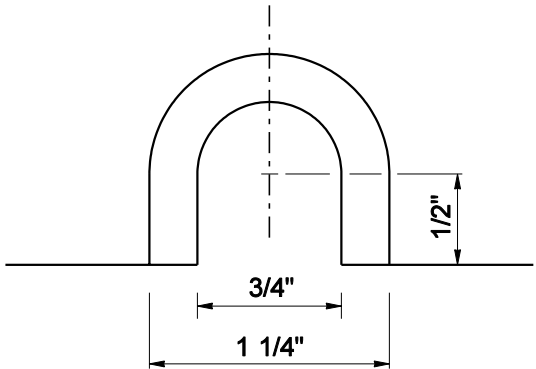

SLOT DETAIL

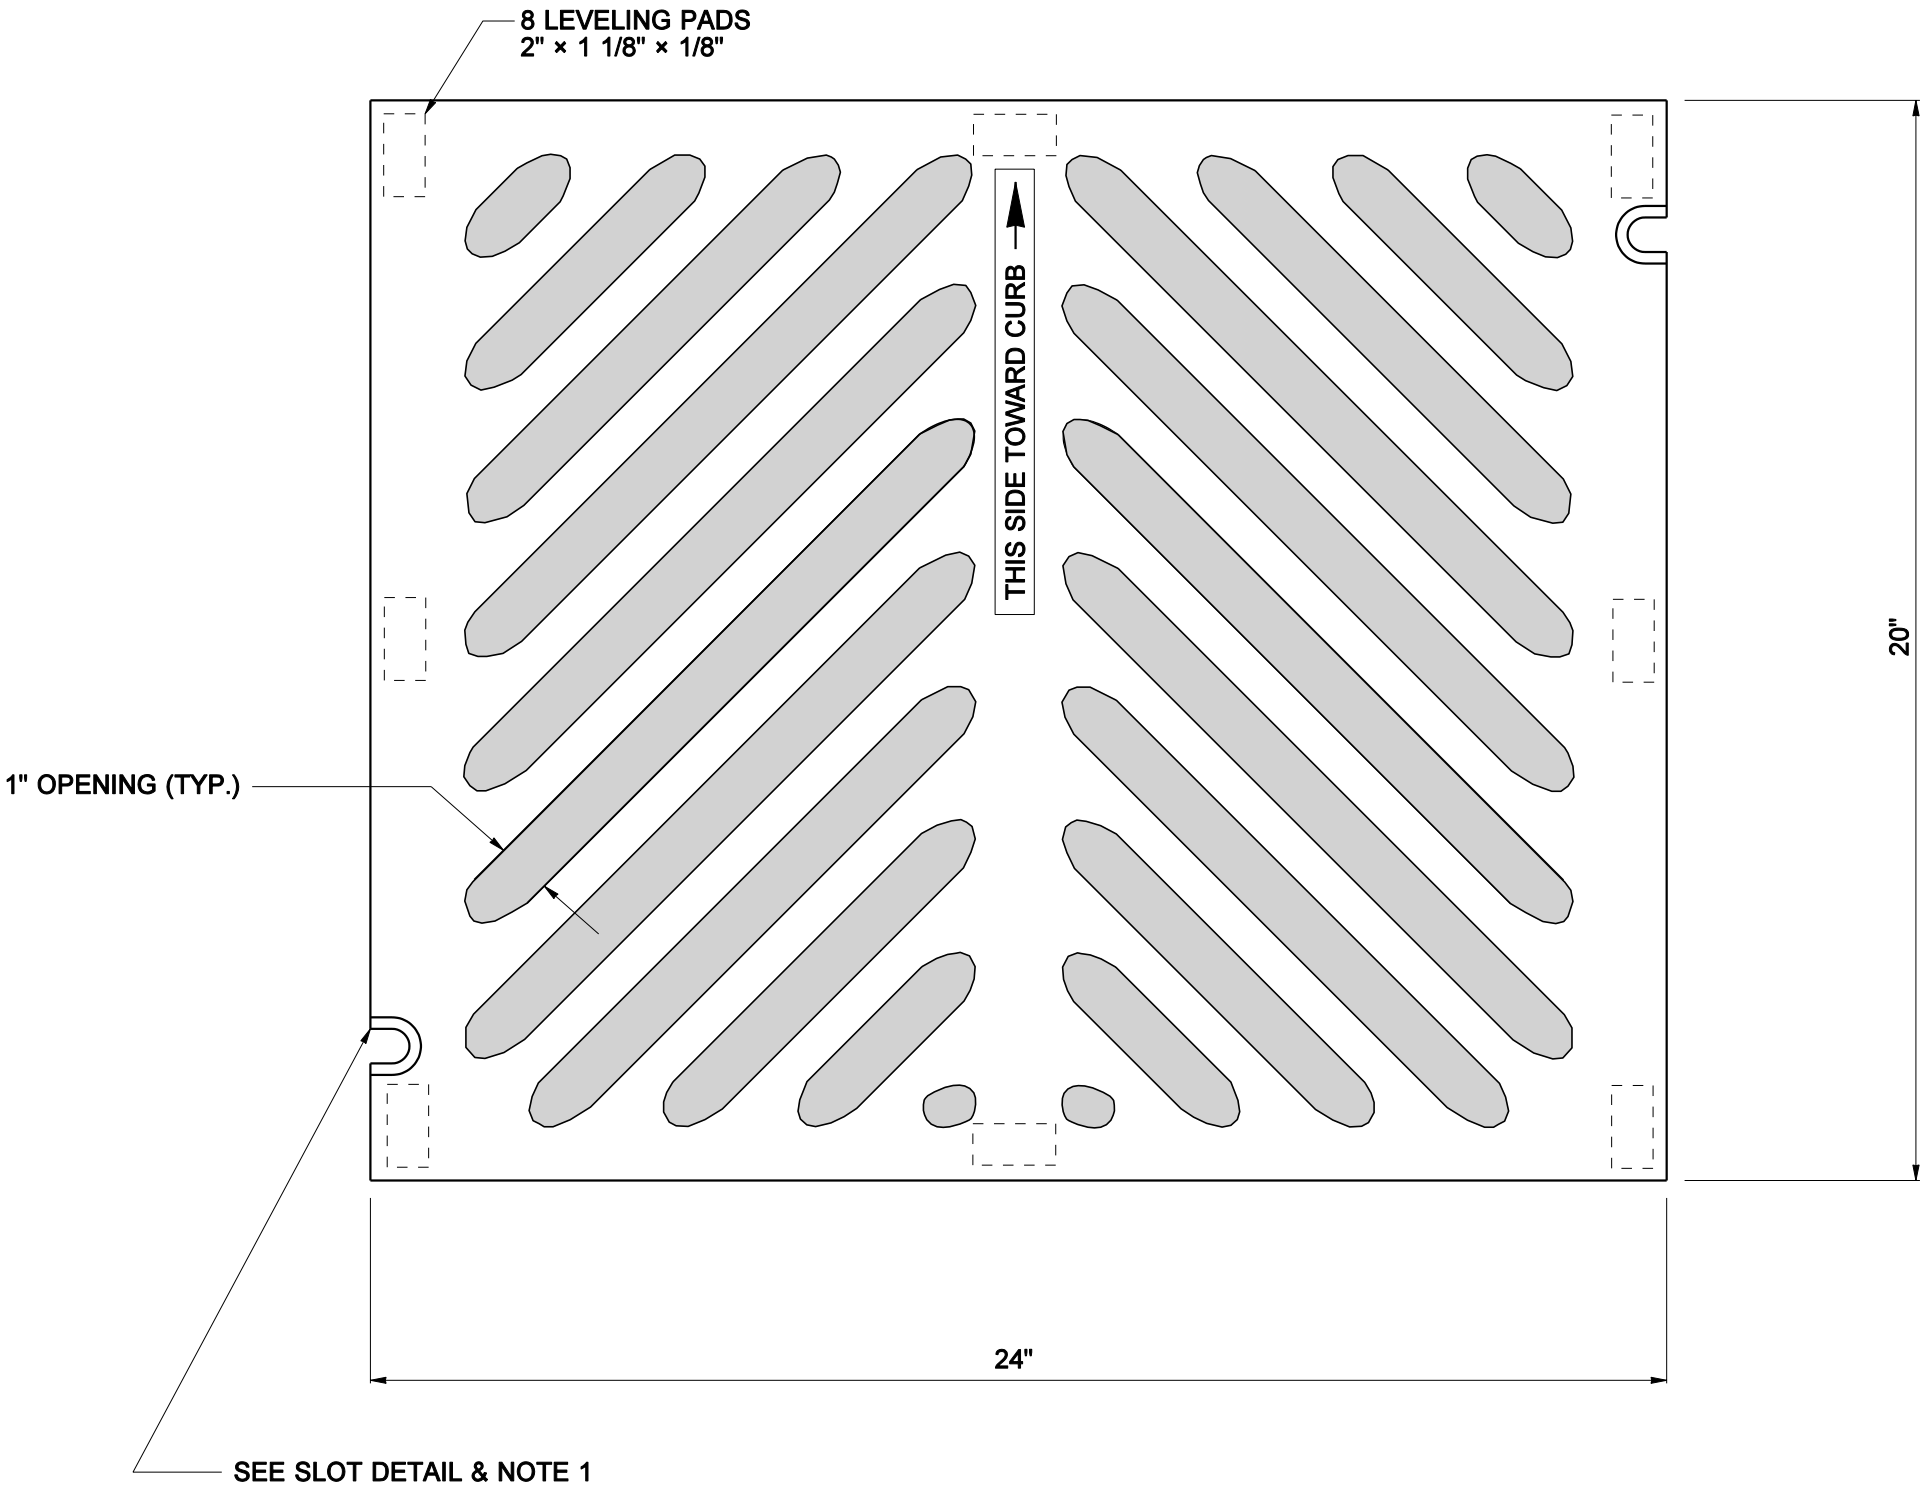

EXPIRES JULY 1, 2003

**HERRINGBONE GRATE FOR  
CATCH BASIN  
AND INLET  
STANDARD PLAN B-2d**

SHEET 1 OF 1 SHEET

NOTE: THIS PLAN IS NOT A LEGAL ENGINEERING DOCUMENT BUT AN ELECTRONIC DUPLICATE. THE ORIGINAL, SIGNED BY THE ENGINEER AND APPROVED FOR PUBLICATION, IS KEPT ON FILE AT THE WASHINGTON STATE DEPARTMENT OF TRANSPORTATION. A COPY MAY BE OBTAINED UPON REQUEST.

APPROVED FOR PUBLICATION

**Harold J. Peterfeso** **06-17-02**

STATE DESIGN ENGINEER

DATE



Washington State Department of Transportation